


Updated Design

Bank Stabilisation Area

Camden Bank Stabilisation Project

Legend

- Sandstone
- Large Woody Debris - Log with Rootball
- Large Woody Debris - Pin
- Rock Gully
- Revegetation Area
- Vegetation Management Area
- Exclusion Area
- Existing Facilities
- Existing Fence
- New Fence
- Lot Boundary
- Contours

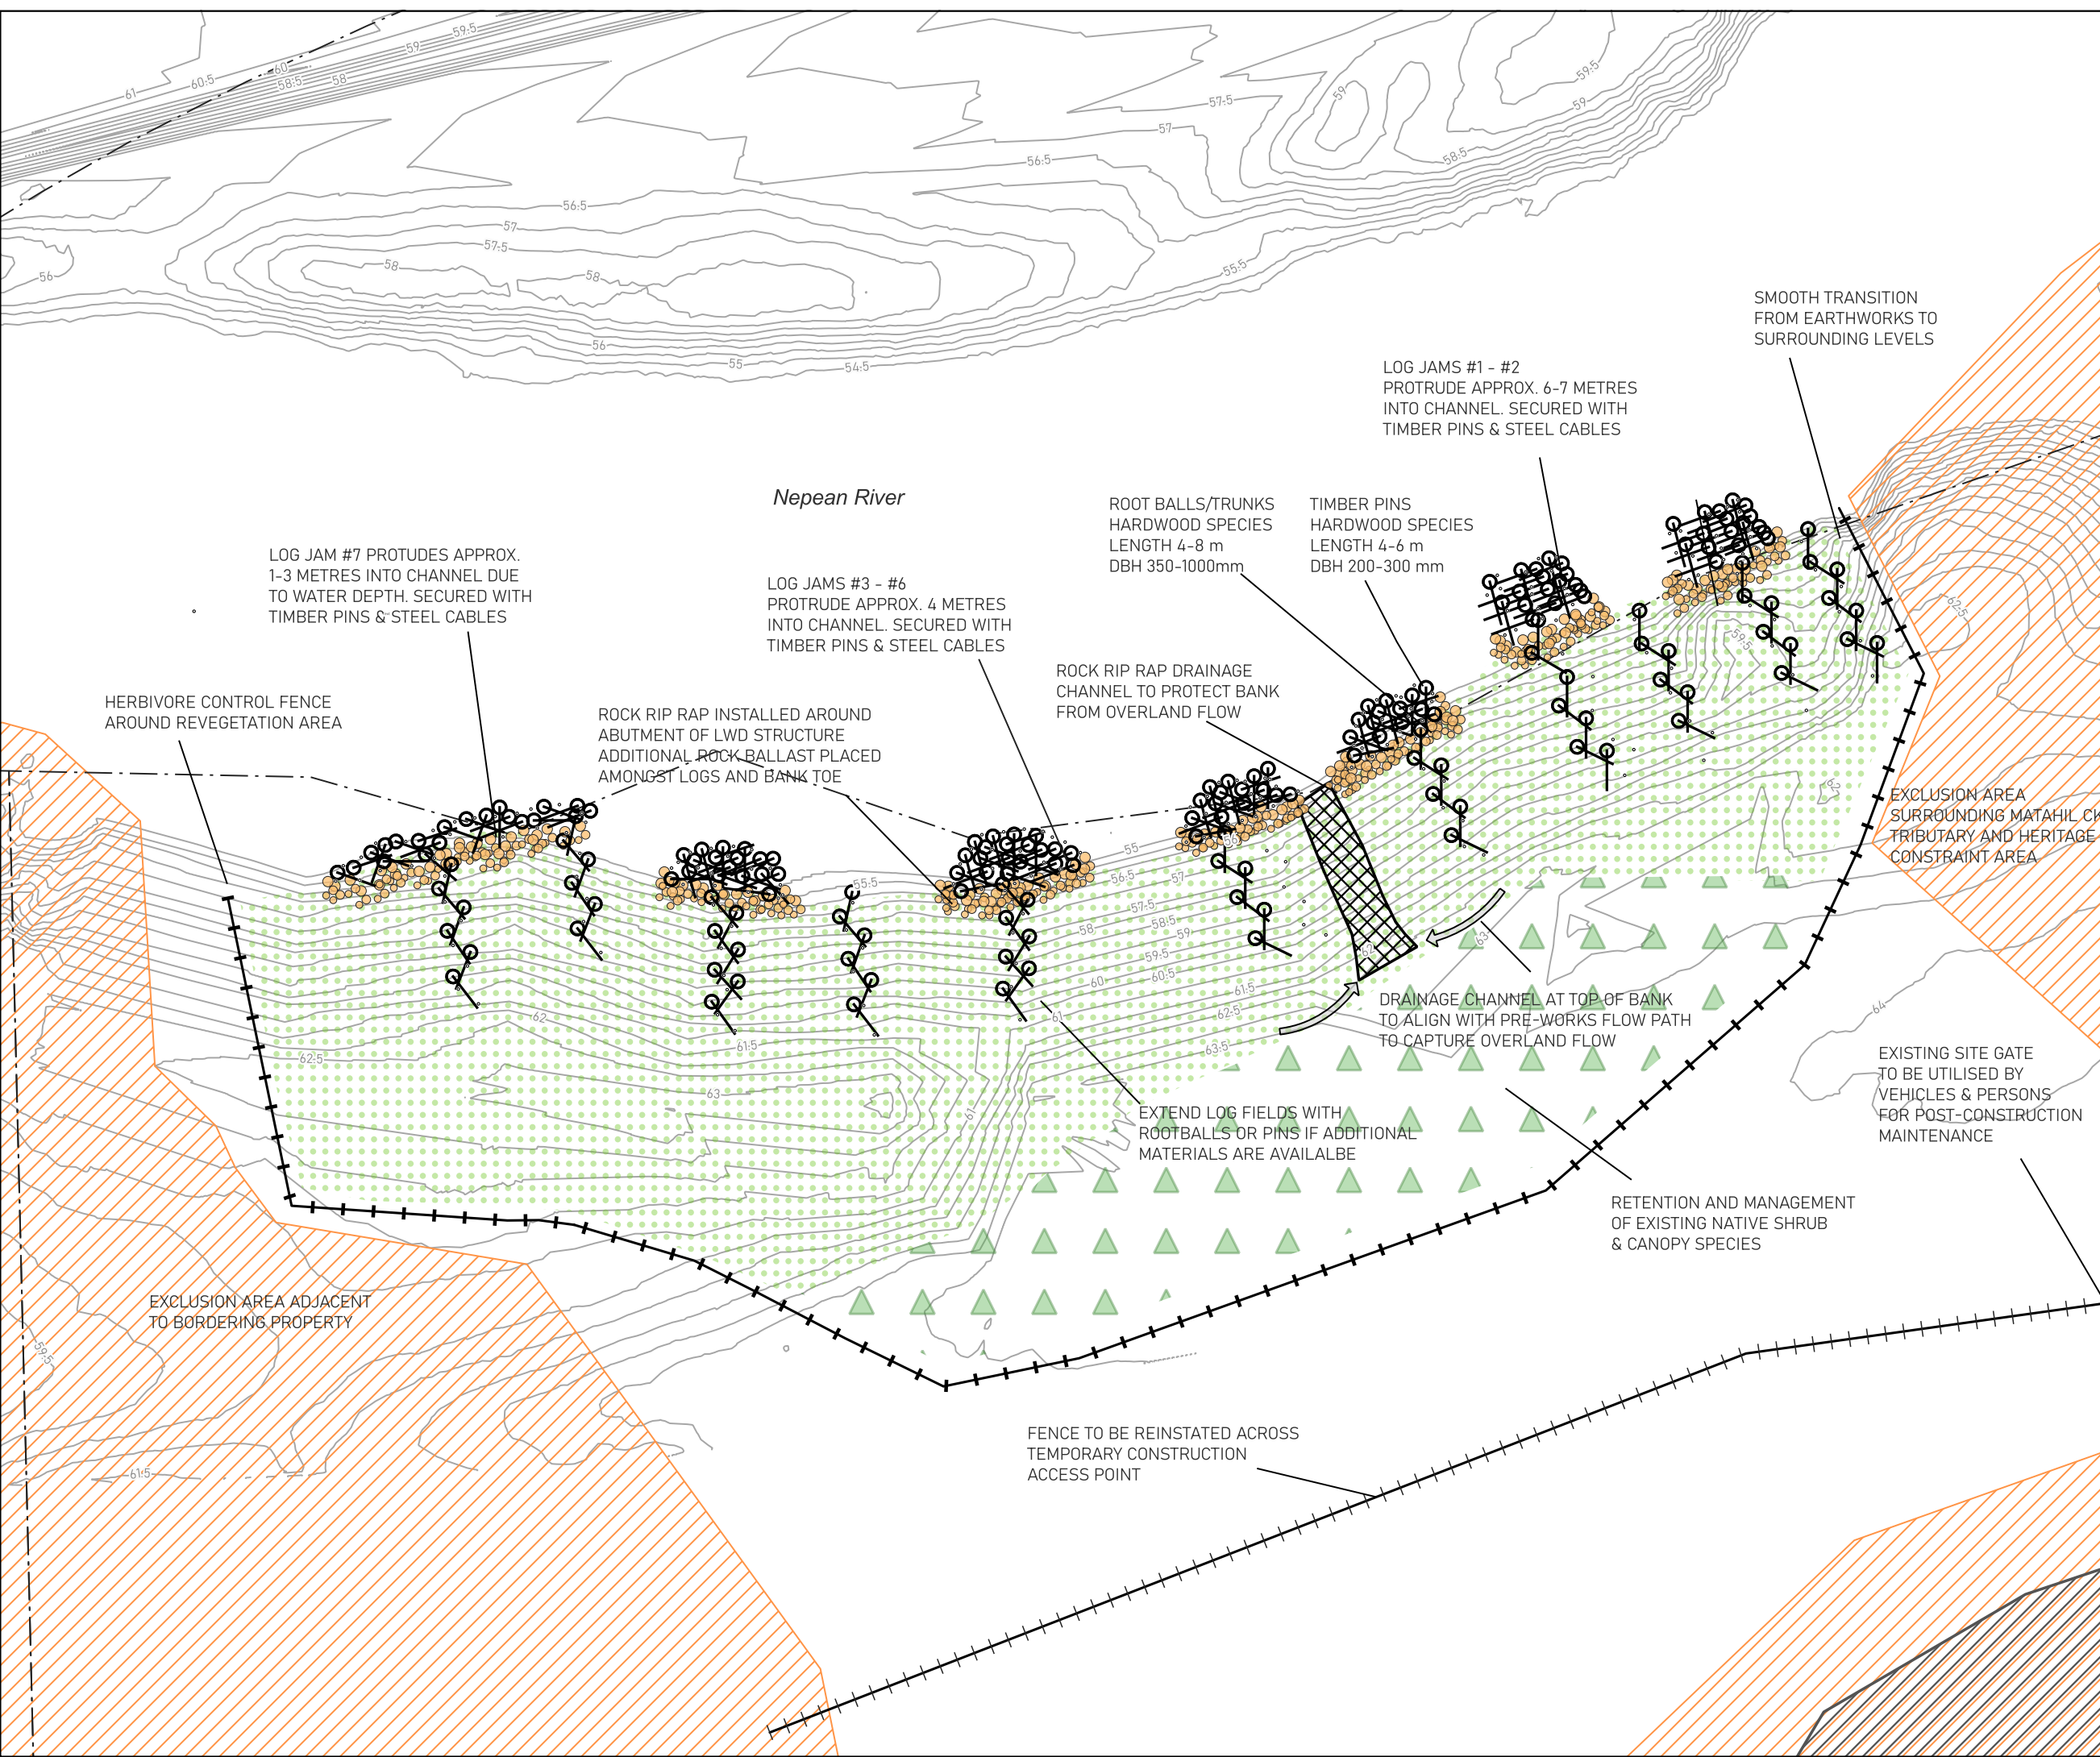

1:700 Scale at A3
0 10 20 m

Map Produced by SCS Parramatta
Date: 2023-09-22
Coordinate System: GDA94 / MGA zone 56
Map:
9285-002-ConceptDesign-Revised.ggz
N